
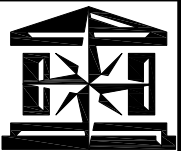


Building Information



ACADEMIC BUILDING
 Abbreviation: ACAD
 Address: 377 Houston St.
 Number: 0462
[Link to this building.](#)



FACILITIES COORDINATION

TEXAS A&M UNIVERSITY

750 AGRONOMY RD.,

SUITE 1800


COLLEGE STATION,

TEXAS 77843

(979) 847-8783 FAX (979) 458-1016

<http://fcor.tamu.edu>


TEXAS A&M UNIVERSITY
ACADEMIC BUILDING

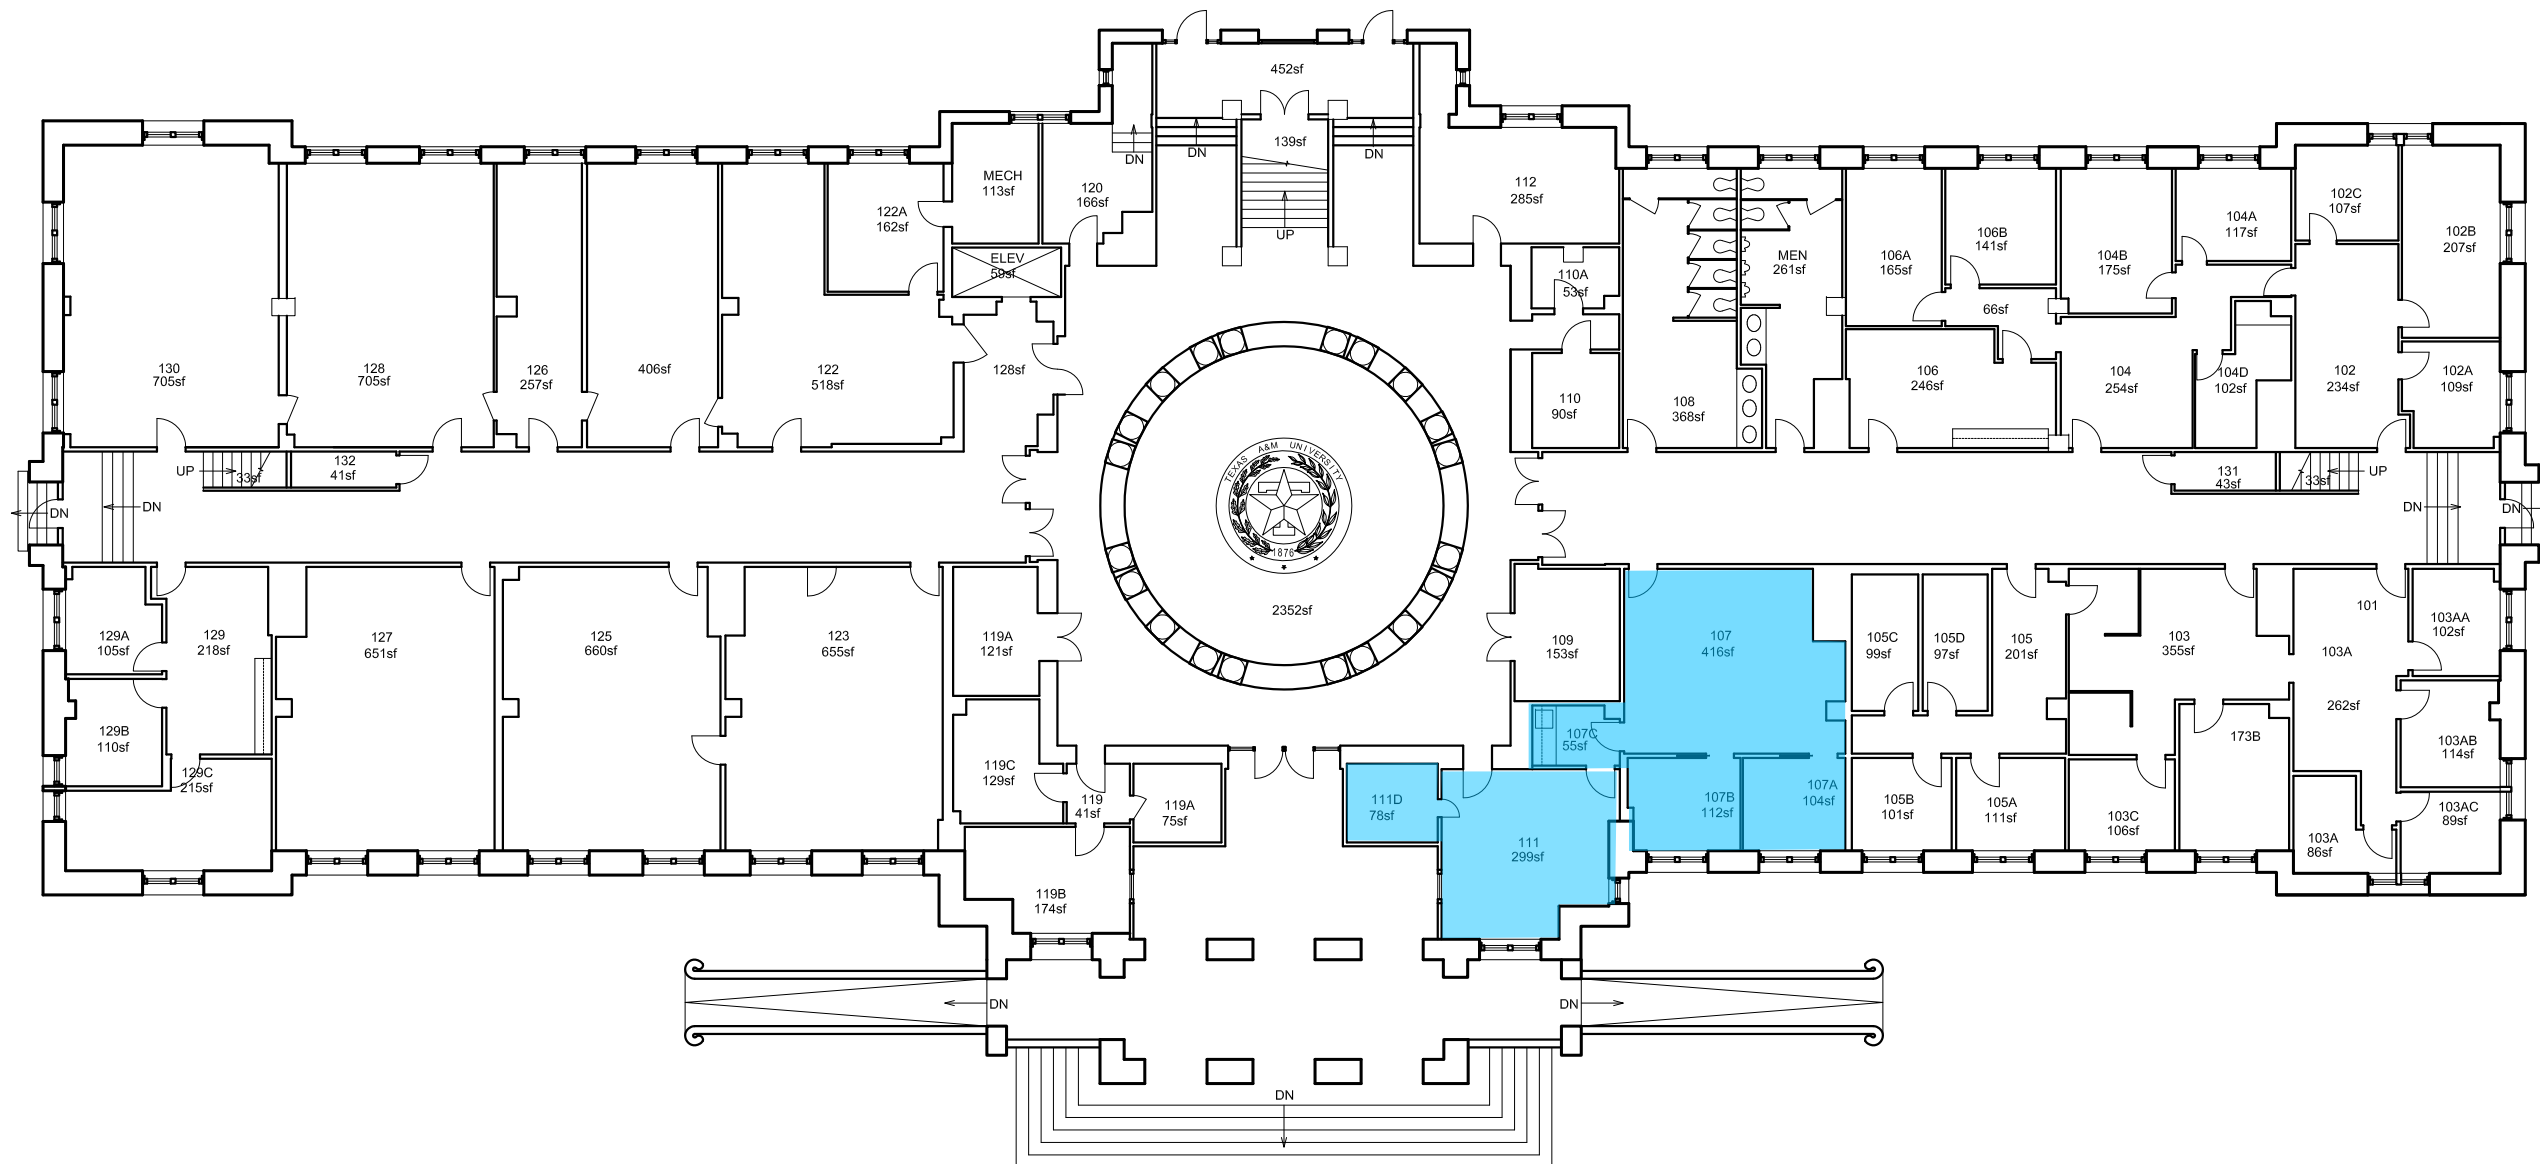

0462 ACADEMIC BUILDING - FIRST FLOOR

GRAPHIC SCALE

0 5 10 20 FEET

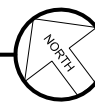

FLOOR PLAN STATUS:
VERIFIED

THIS FLOOR PLAN HAS BEEN VERIFIED TO
BE ACCURATE AS OF THE DATE SHOWN.
IF THIS PLAN NO LONGER APPEARS TO
BE ACCURATE, PLEASE CALL
FCOR AT (979) 847-8783.

SQ.FT. =
17,664

GROSS SQ.FT. =
20,709

BUILDING # 0462

FILE NAME:
0462-01

DATE:
12/2009

DRAWN:
R. SARDA

CHECKED:
B. HOLLAS

SHEET

02

OF 05 SHEETS

Bldg# Name	Org# Name	Sum of SF	Room Count
0462-ACADEMIC BUILDING		45,199	243
	1022-UNIV CLASSROOMS: REGISTRAR	3,970	6
	1085-FACULTY SENATE	1,041	6
	8000-DEAN-COLLEGE OF LIBERAL ARTS	902	3
	8029-Asian and Arabic Language Office	1,287	12
	8030-EUROPEAN AND CLASSICAL LANGUAGES	6,500	45
	8031-HISPANIC STUDIES	10,039	53
	8050-SOCIOLOGY	14,273	77
	8065-PERFORMANCE STUDIES	7,187	41
Grand Total		45,199	243

Status	Bldg# Name	Org# Name	RmSummaryType	Rm Code Desc	Sum of SF	Room Count	Avg.
					1,041	6	
	0462-ACADEMIC BUILDING				1,041	6	
		1085-FACULTY SENATE			1,041	6	
			Conference Room		400	3	
				350A-CONFERENCE ROOM	292	1	
				355A-CONFERENCE ROOM SERVICE	108	2	
			Office		641	3	213.7
				310C-STAFF OFFICE	641	3	213.7
Grand Total					1,041	6	