





FACILITIES COORDINATION
TEXAS A&M UNIVERSITY
750 AGRONOMY RD.,
SUITE 1800
COLLEGE STATION,
TEXAS 77843
(979) 847-8783 FAX (979) 456-1016
http://facilities.tamu.edu

TEXAS A&M UNIVERSITY
COLLEGE OF AGRICULTURE



0478 SCOATES HALL - FIRST FLOOR
GRAPHIC SCALE



FLOOR PLAN STATUS:

VERIFIED

THIS FLOOR PLAN HAS BEEN VERIFIED TO
BE ACCURATE AS OF THE DATE SHOWN.
IF THIS PLAN NO LONGER APPEARS TO
BE ACCURATE, PLEASE CALL
FLOOR AT (979) 847-8783.

SQ.FT. =	19,676
GROSS SQ.FT. =	18,508
BUILDING #	0478
FILE NAME:	0478-01
DATE:	10/2005; Part Update 2011
DRAWN:	P. DHERANGE
CHECKED:	B. HOLLAS
SHEET	01
	OF 03 SHEETS



0478 SCOATES HALL - SECOND FLOOR

GRAPHIC SCALE




FLOOR PLAN STATUS:

VERIFIED

THIS FLOOR PLAN HAS BEEN VERIFIED TO
 BE ACCURATE AS OF THE DATE SHOWN.
 IF THIS PLAN NO LONGER APPEARS TO
 BE ACCURATE, PLEASE CALL
 FCOR AT (979) 847-6783.


SQ.FT. =	20,088
GROSS SQ.FT. =	20,223
BUILDING #	0478
FILE NAME:	0478-02
DATE:	10/2005: Part, Update 2011
DRAWN:	P. DHERANGE
CHECKED:	B. HOLLAS
SHEET	02
OF 03 SHEETS	

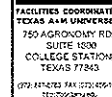

TEXAS A&M UNIVERSITY
COLLEGE OF AGRICULTURE

SQ.FT. =	19,660
GROSS SQ.FT. =	20,056
BUILDING #	0478
FILE NAME:	0478-01
DATE:	10/20/2005; Part Update 2011
DRAWN:	P. DIERANGE
CHECKED:	B. HOLLAS
SHEET	

03
of 03 ENCL

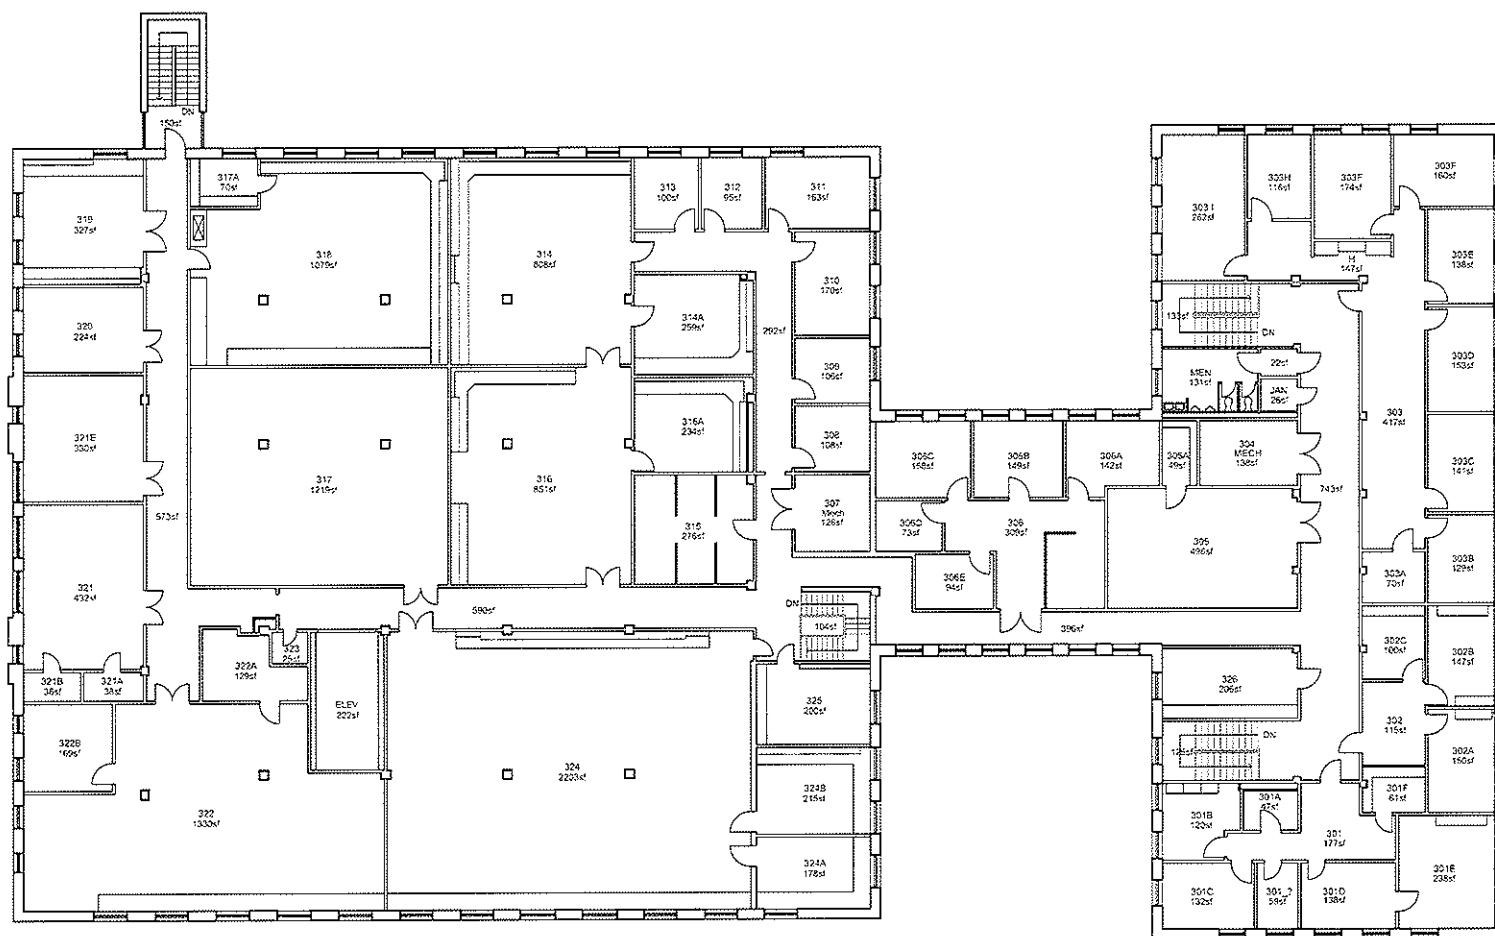

0478 SCOATES HALL - THIRD FLOOR

GRAPHIC SCALE



FLOOR PLAN STATUS:

VERIFIED

THIS FLOOR PLAN HAS BEEN VERIFIED TO
BE ACCURATE AS OF THE DATE SHOWN.
IF THIS PLAN NO LONGER APPEARS TO
BE ACCURATE, PLEASE CALL
FCOR AT (979) 647-8783.

Bldg# Name	Org# Name	Sum of SF	Room Count
0478-SCOATES HALL		48,809	183
	1022-UNIV CLASSROOMS: REGISTRAR	6,996	6
	5009-AG LEADERSHIP, EDUCATION AND COMMUNICATION	12,994	65
	5012-BIO. & AG. ENGINEERING	28,819	112
Grand Total		48,809	183

Bldg# Name	Org# Name	RmSummaryType	Rm Code Desc	Sum of SF	Room Count	Avg.
0478-SCOATES HALL				12,994	65	
	5009-AG LEADERSHIP, EDUCATION AND COMMUNICATION			12,994	65	
		Clerical Support		1,140	4	
			310E-SUPPORT OFFICE	1,140	4	
		Conference Room		898	3	
			350A-CONFERENCE ROOM	898	3	
		Office		8,347	39	214.0
			310A-GENERAL ADMINISTRATIVE OFFICE	198	1	198.0
			310B-FACULTY OFFICE	4,652	28	166.1
			310C-STAFF OFFICE	450	3	150.0
			310D-GRADUATE ASSISTANT OFFICE	2,131	6	355.2
			310G-OTHER OFFICE	916	1	916.0
		Office Service		359	10	
			315A-OFFICE SERVICE	359	10	
		Special use		2,250	9	
			230A-INDIVIDUAL STUDY LABORATORY	435	1	
			230D-COMPUTER LABORATORY FOR INDIVIDUAL STUDY	175	1	
			315C-WAITING/INTERVIEW ROOM	390	3	
			315E-WORK ROOM	454	2	
			315H-COMPUTER OFFICE SERVICE	112	1	
			680A-MEETING ROOM	684	1	
Grand Total				12,994	65	